


* PUNT
RENTAT
MANS


AULA
303

AULA
302

AULA
301

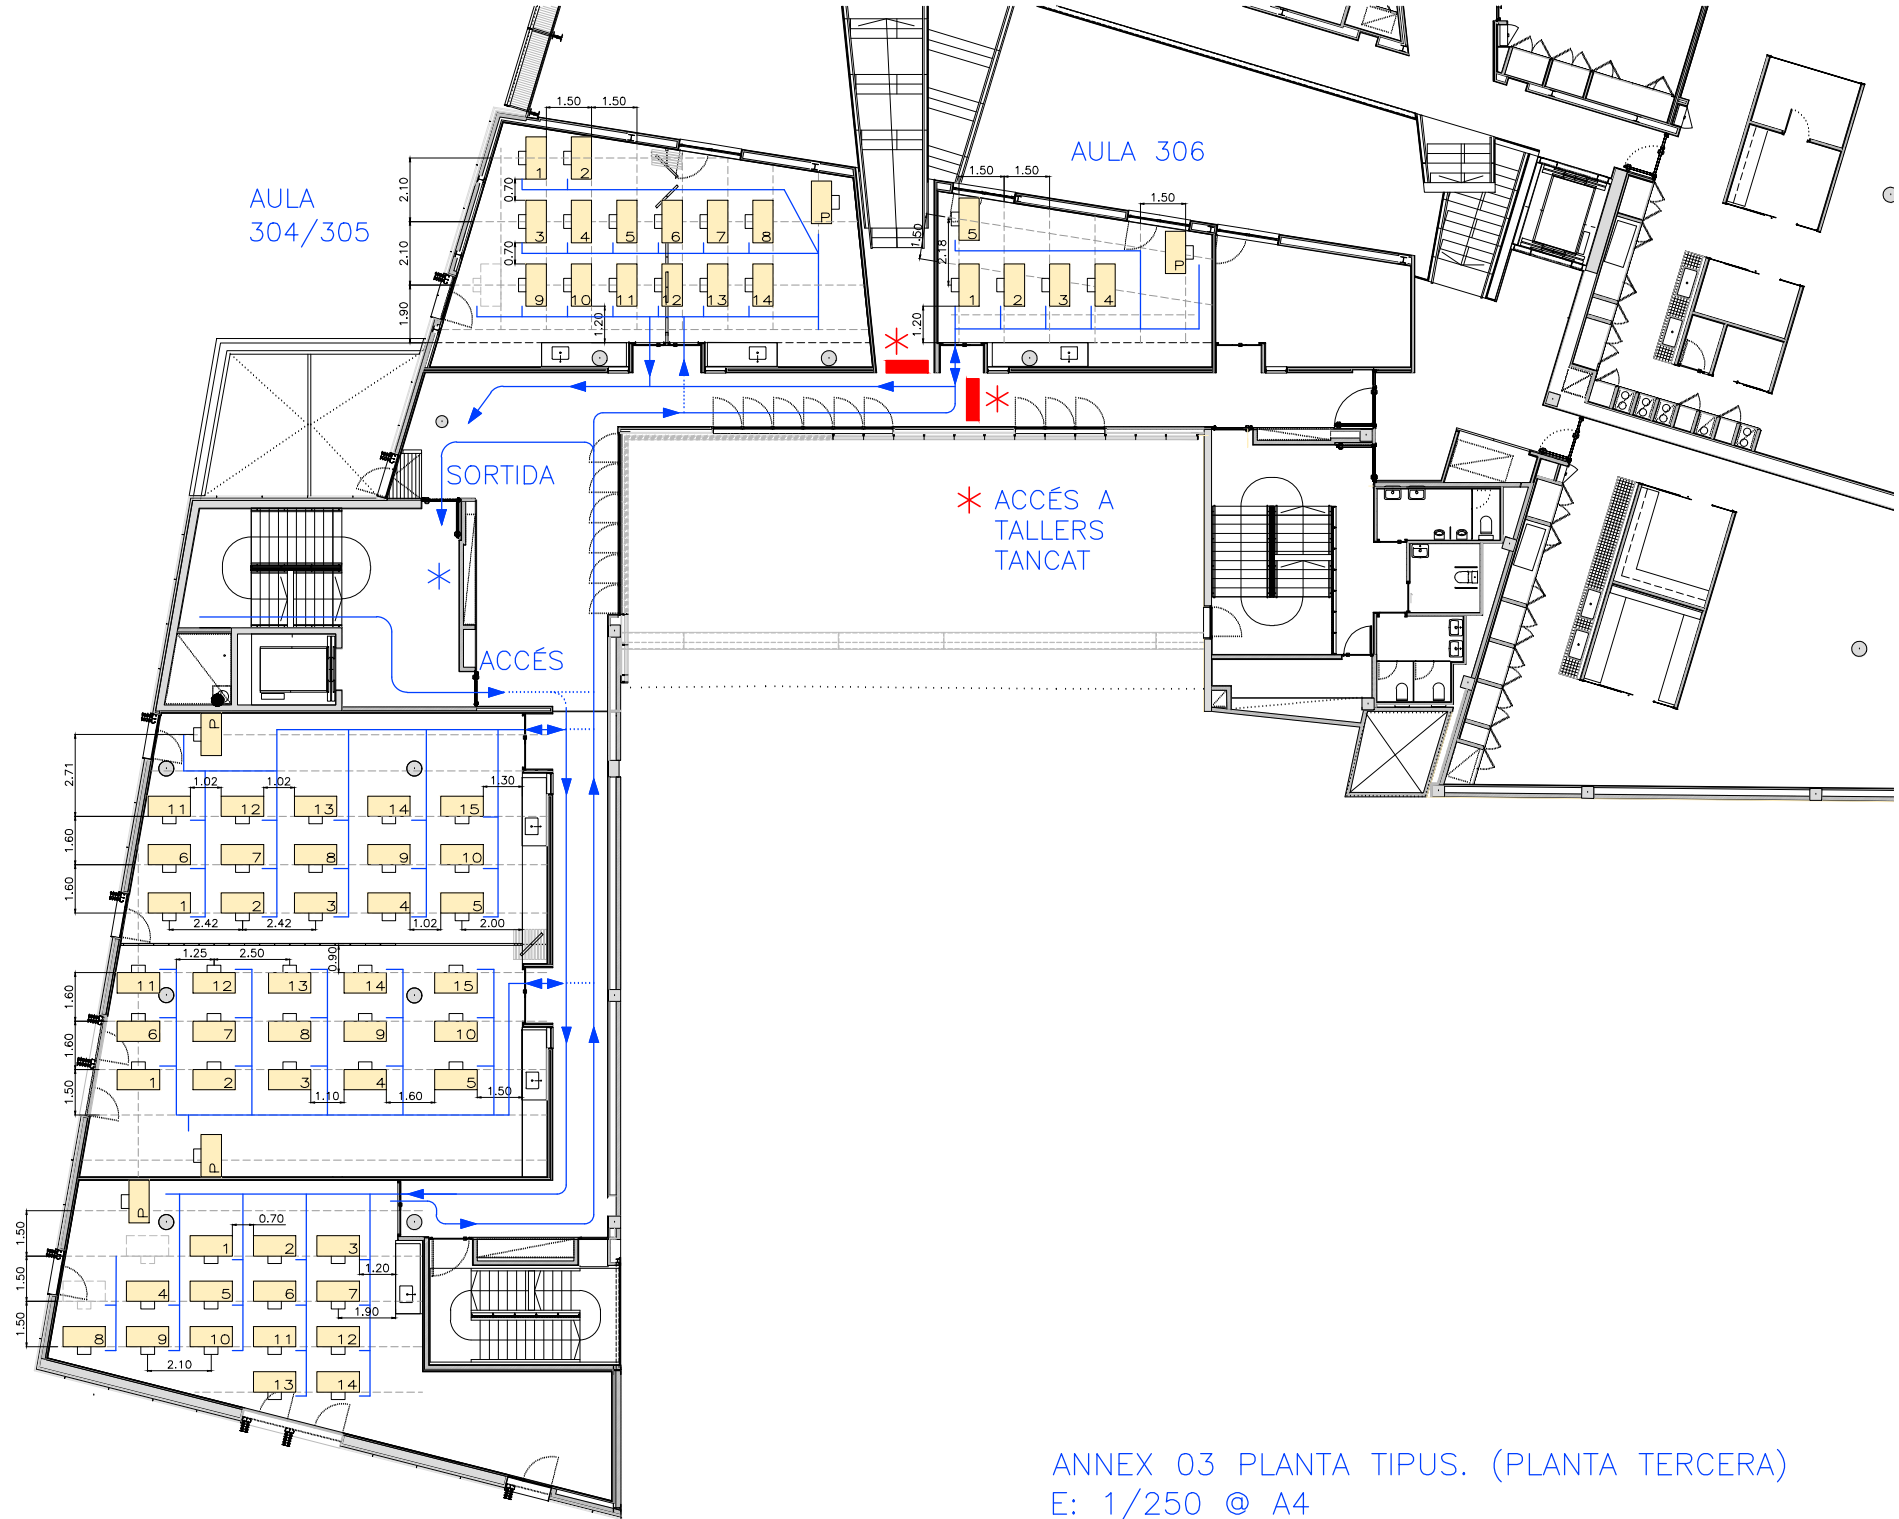

ANNEX 03 PLANTA TIPUS. (PLANTA TERCERA)
E: 1/250 © A4

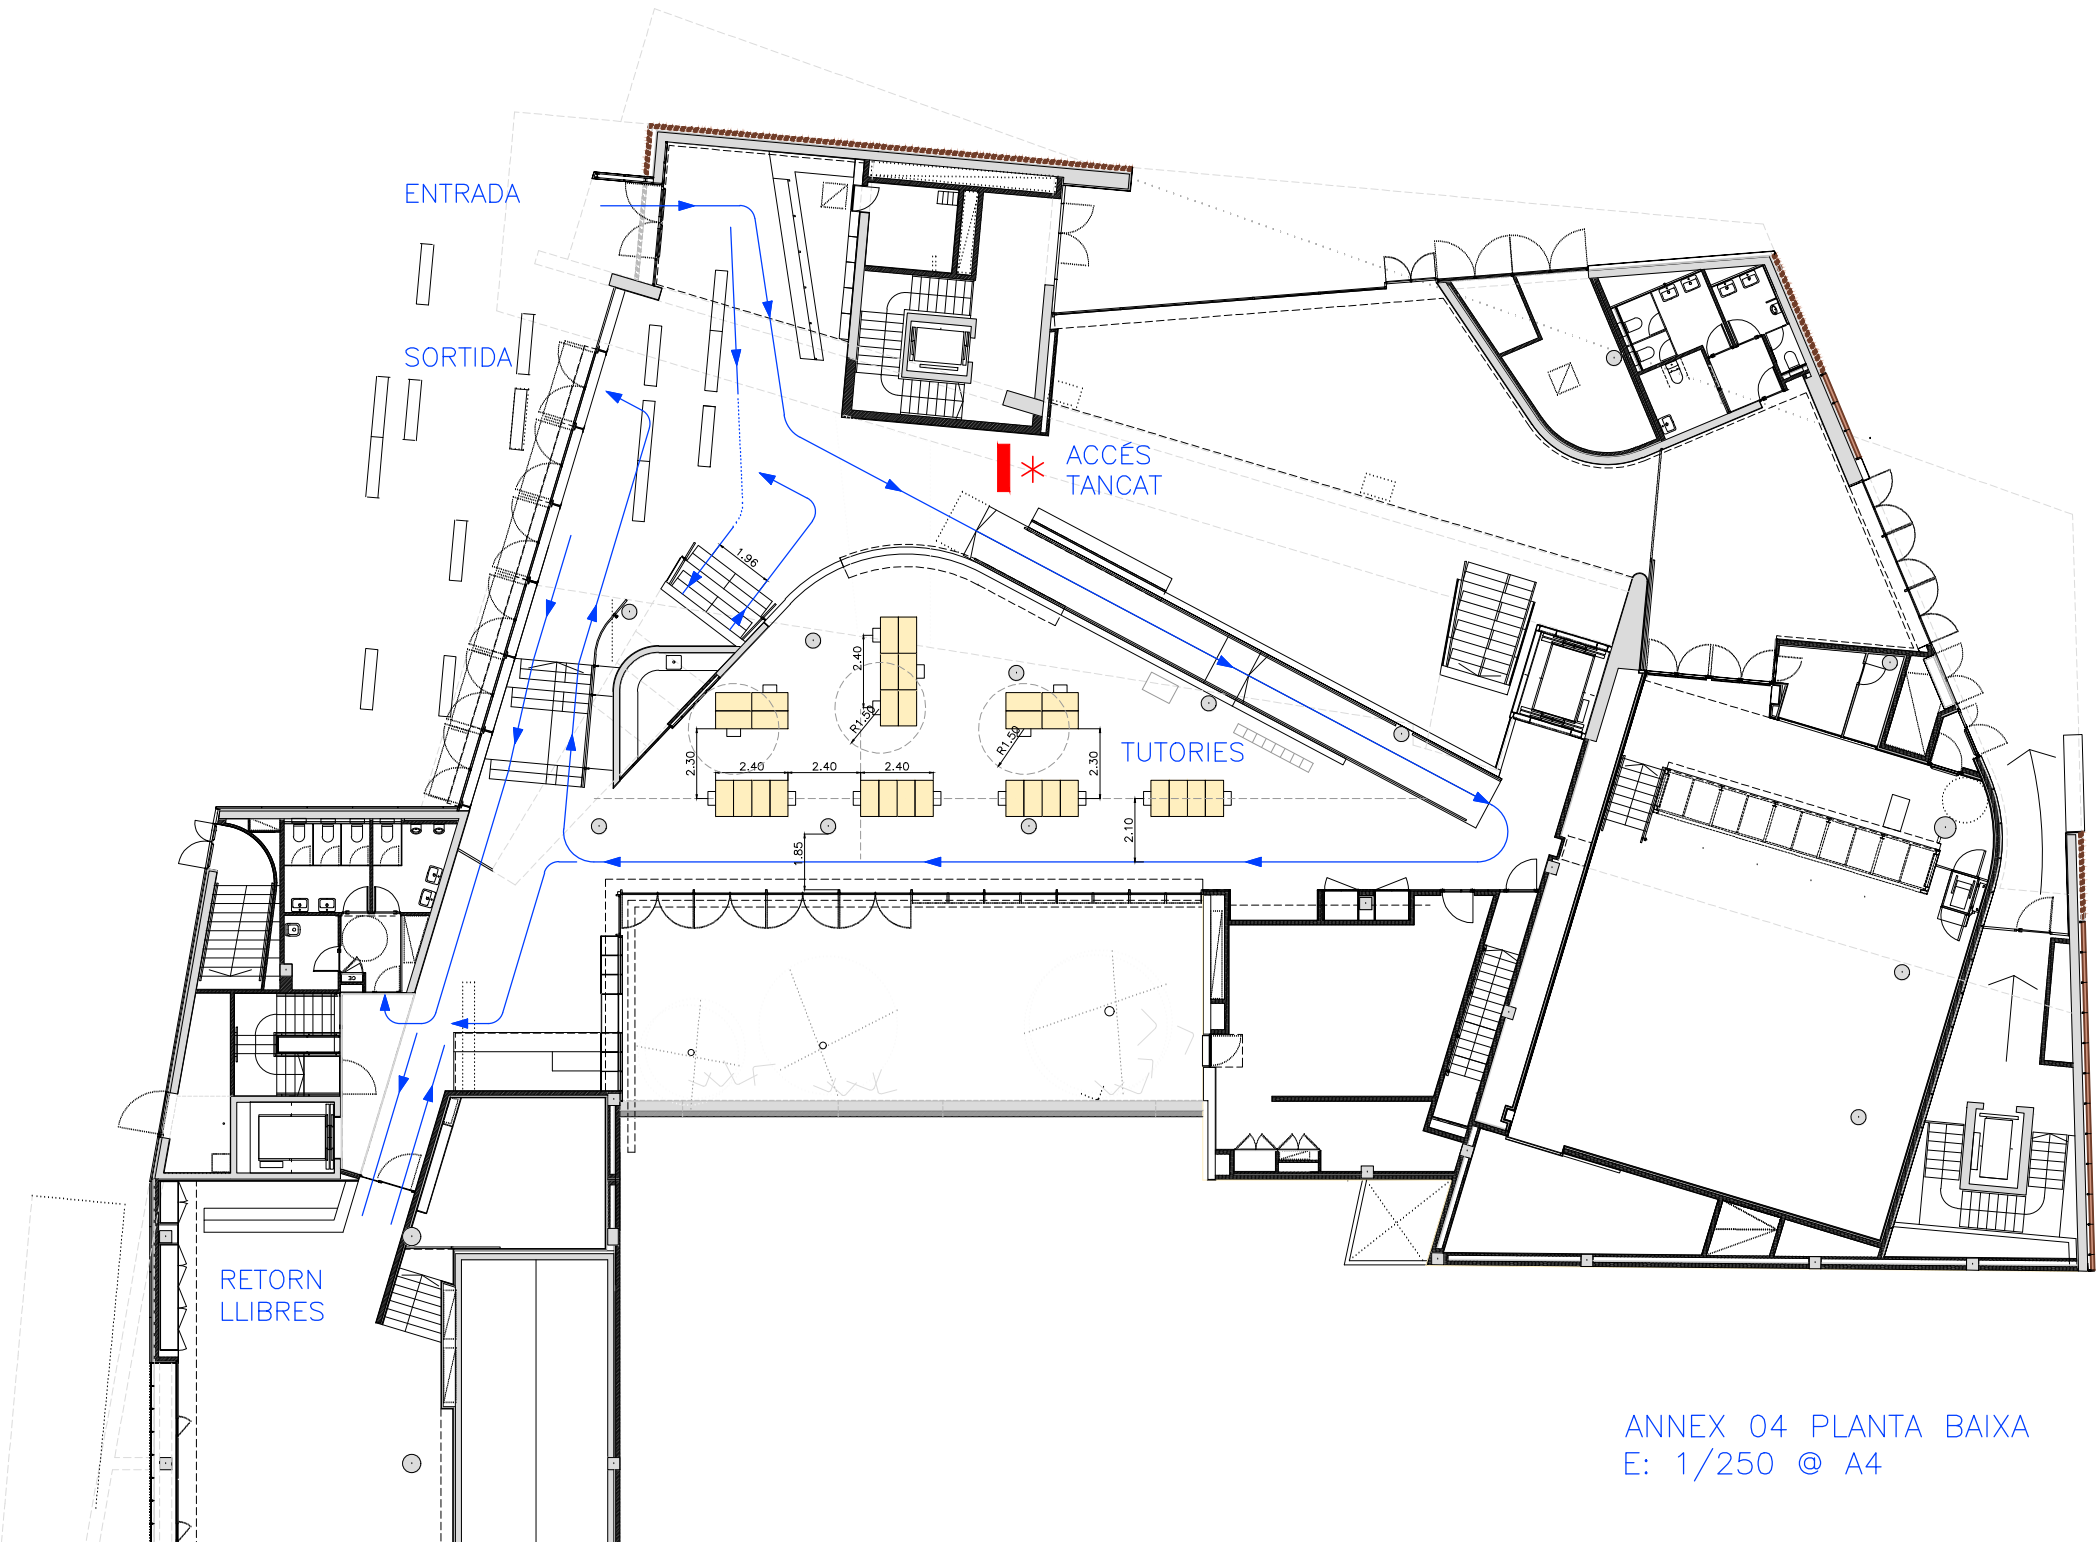

ANNEX 04 PLANTA BAIXA
E: 1/250 © A4